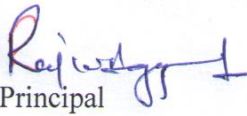



DESHBANDHU COLLEGE
KALKAJI, NEW DELHI-110019

Date: 07.10.2021


Corrigendum

In continuation to the invitation of quotations dated 24.09.2021 for “**Fixing of stainless steel railing in Library**”. The last date for submission of quotations has been extended upto 12.10.2021 at 5.00 p.m. and the drawings of the work are hereby attached.


Principal

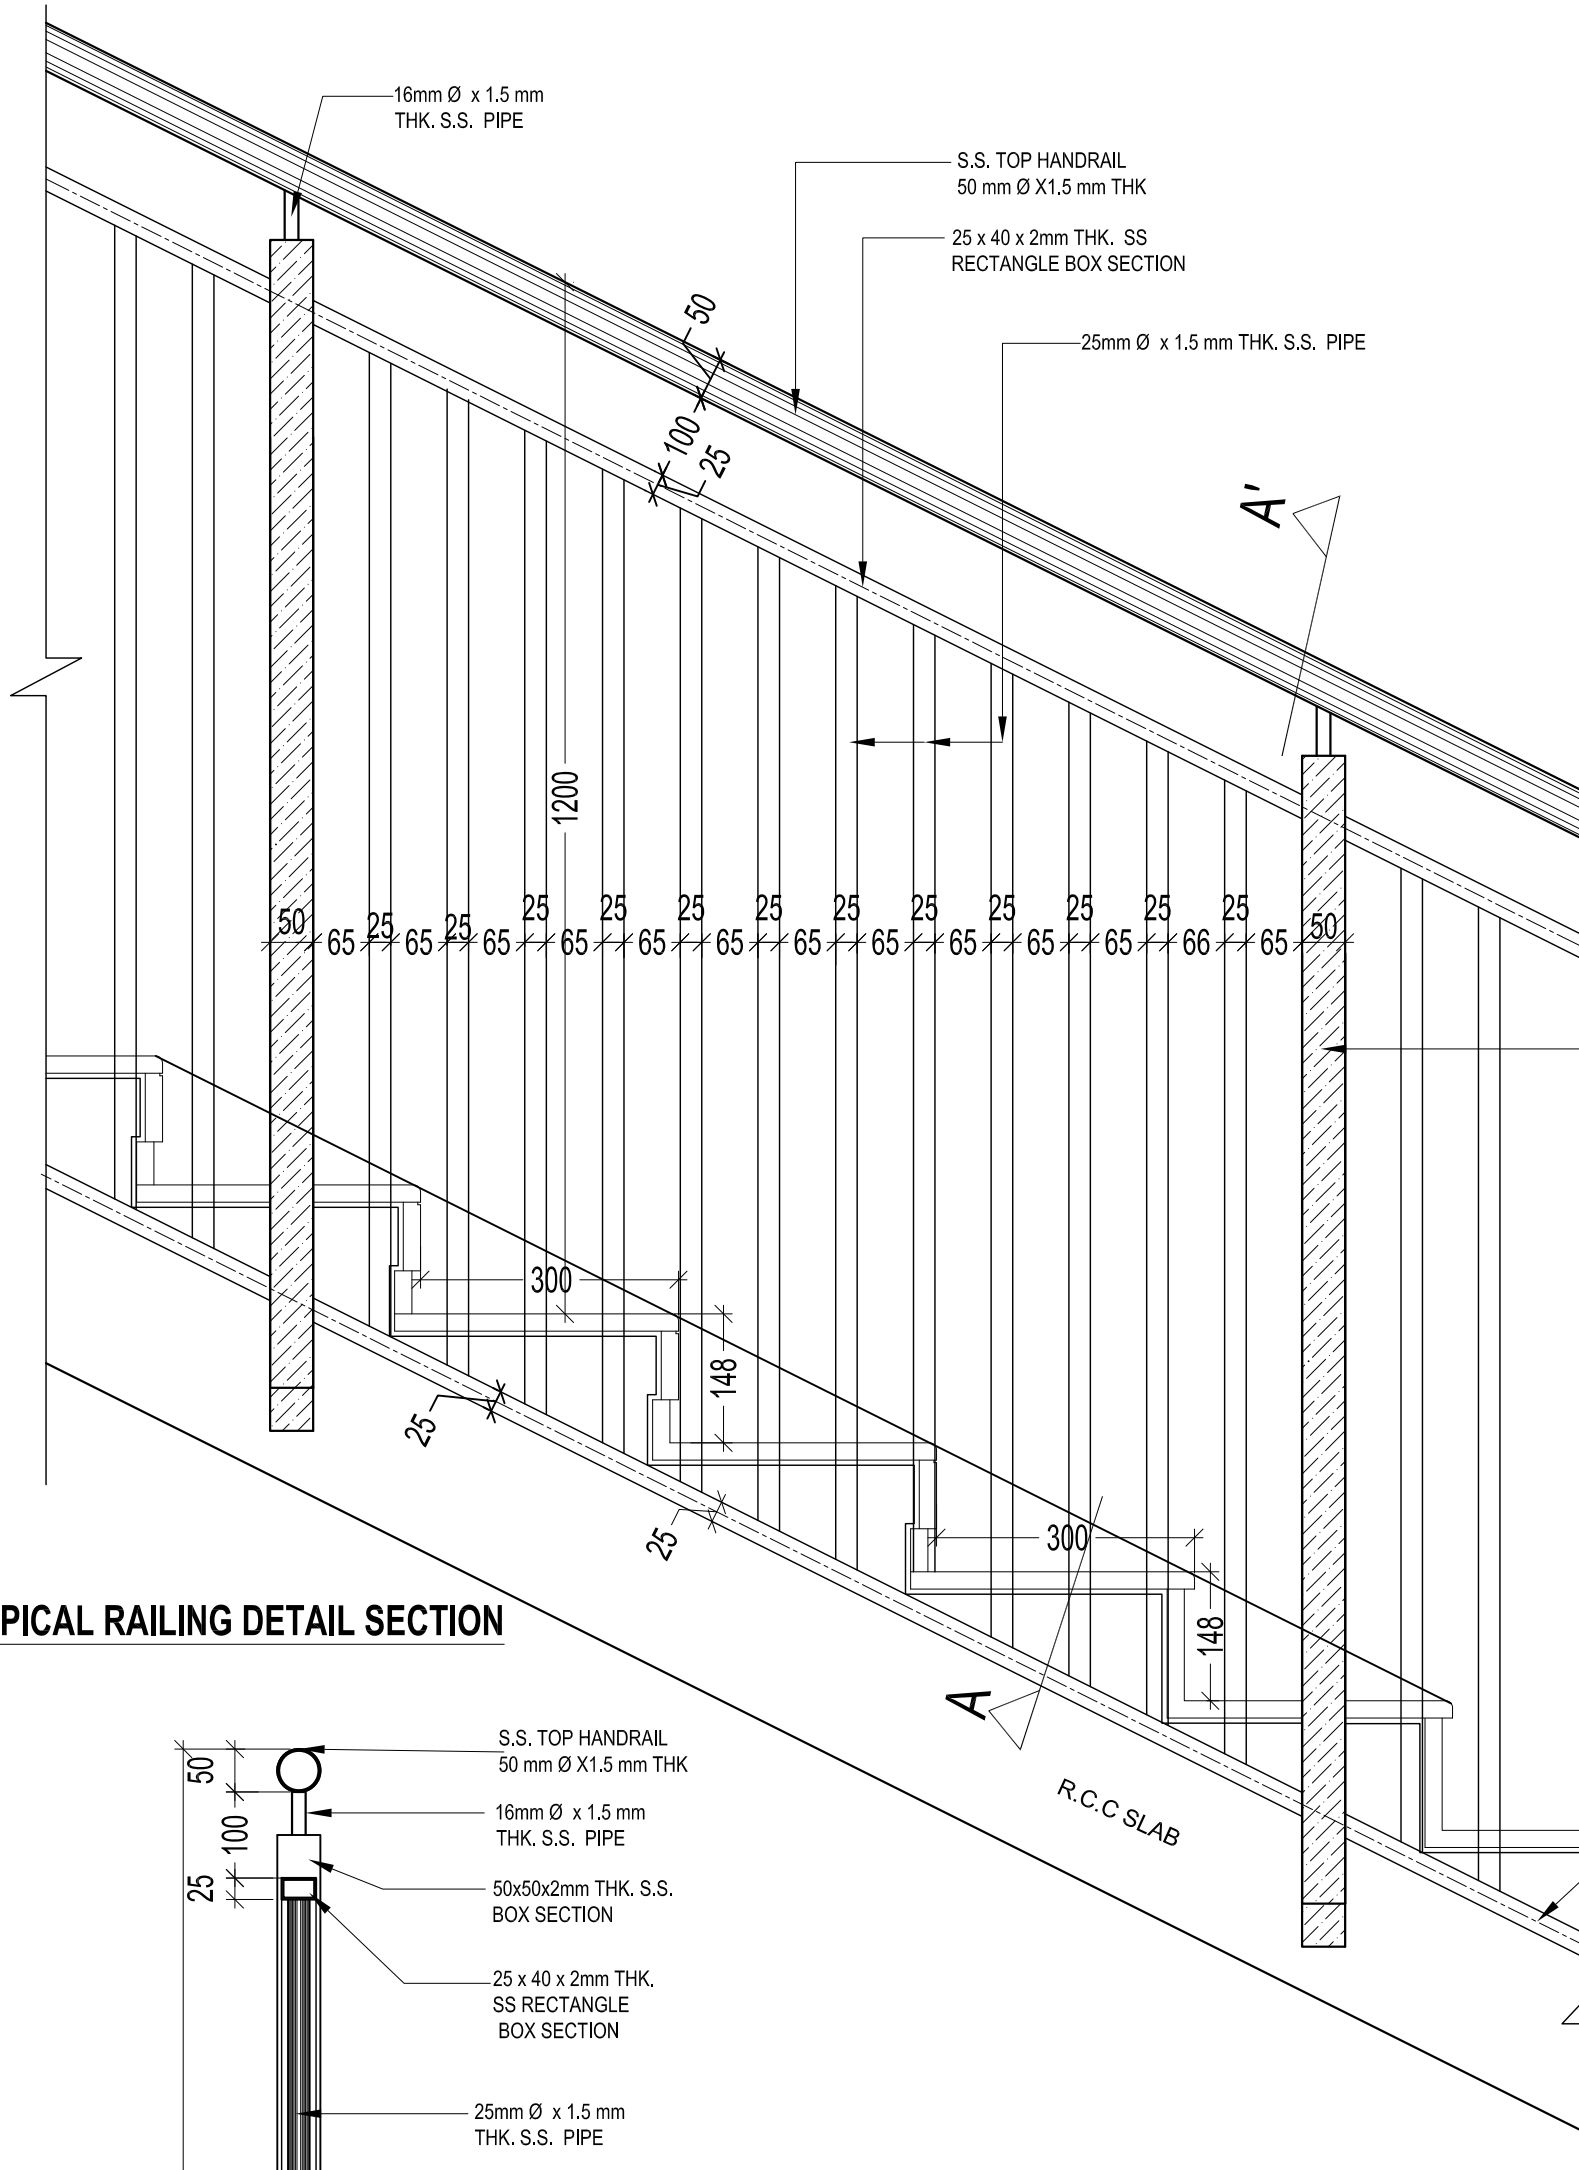

TYPICAL RAILING DETAIL SECTION

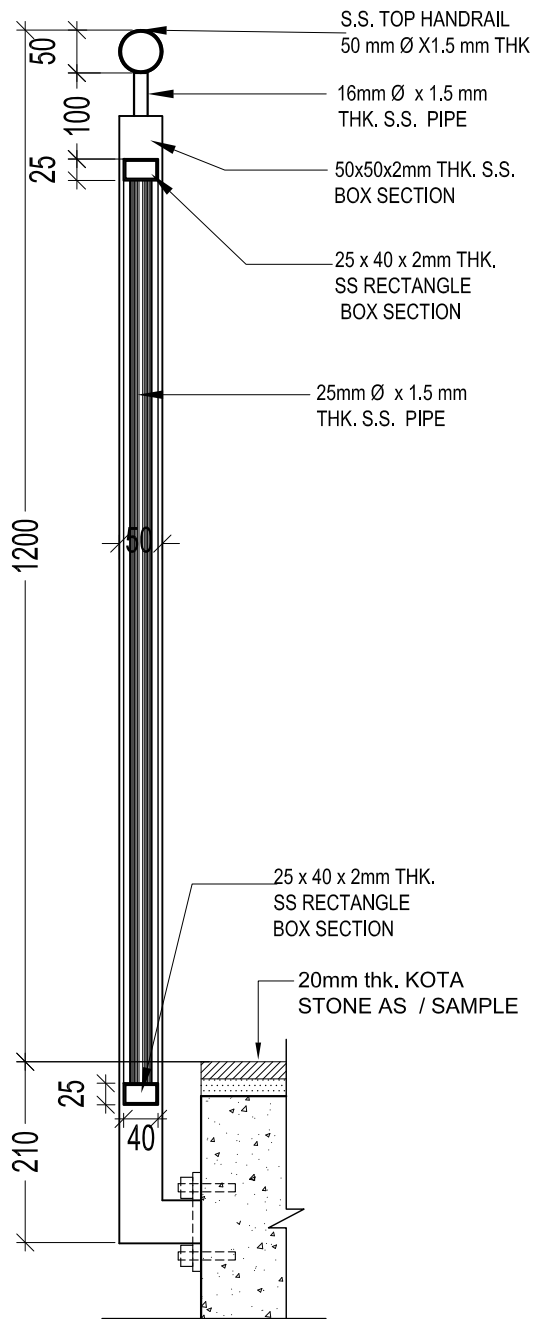




RAILING SECTION DETAIL - A -A'

PROJECT :-
**DESHBANDHU COLLEGE ,
 KALKA JI , NAW DELIH**

TITLE :-
STAIRCASE RAILING DETAIL

DATE:- 06 10 2021	SCALE: NTS
DRN.BY :- MAMTA	CHK.BY
DRG. NO.	JOB NO. 150-D4

architects consortium
 ARCHITECTS, URBAN PLANNERS, LANDSCAPE
 & INTERIOR DESIGN CONSULTANTS
 SANTOSH.E- 49, PANCHSHEEL PARK, NEW DELHI.
 PHONE. 26491339, 41753369
 e - mail : architects.consortium@gmail.com

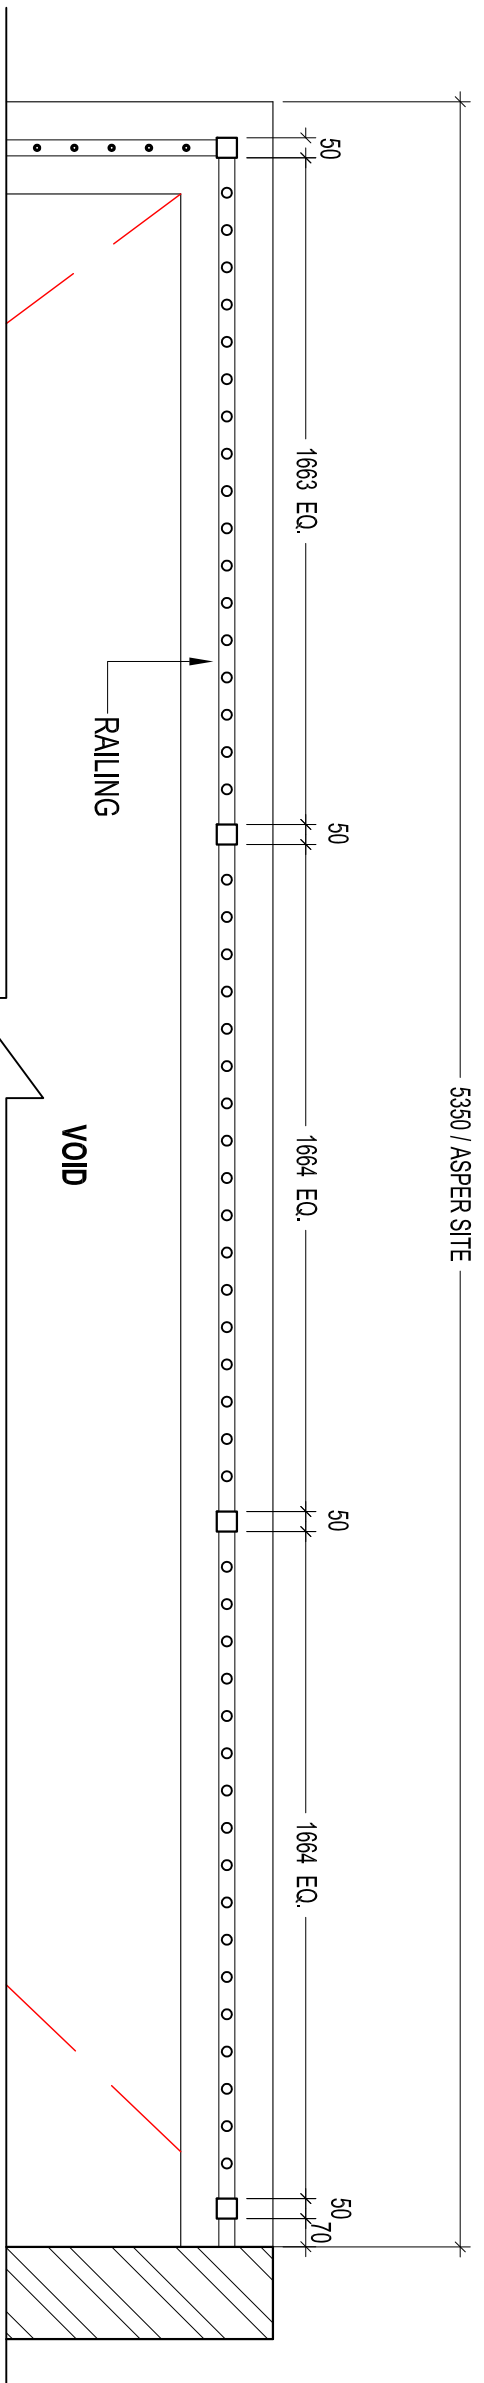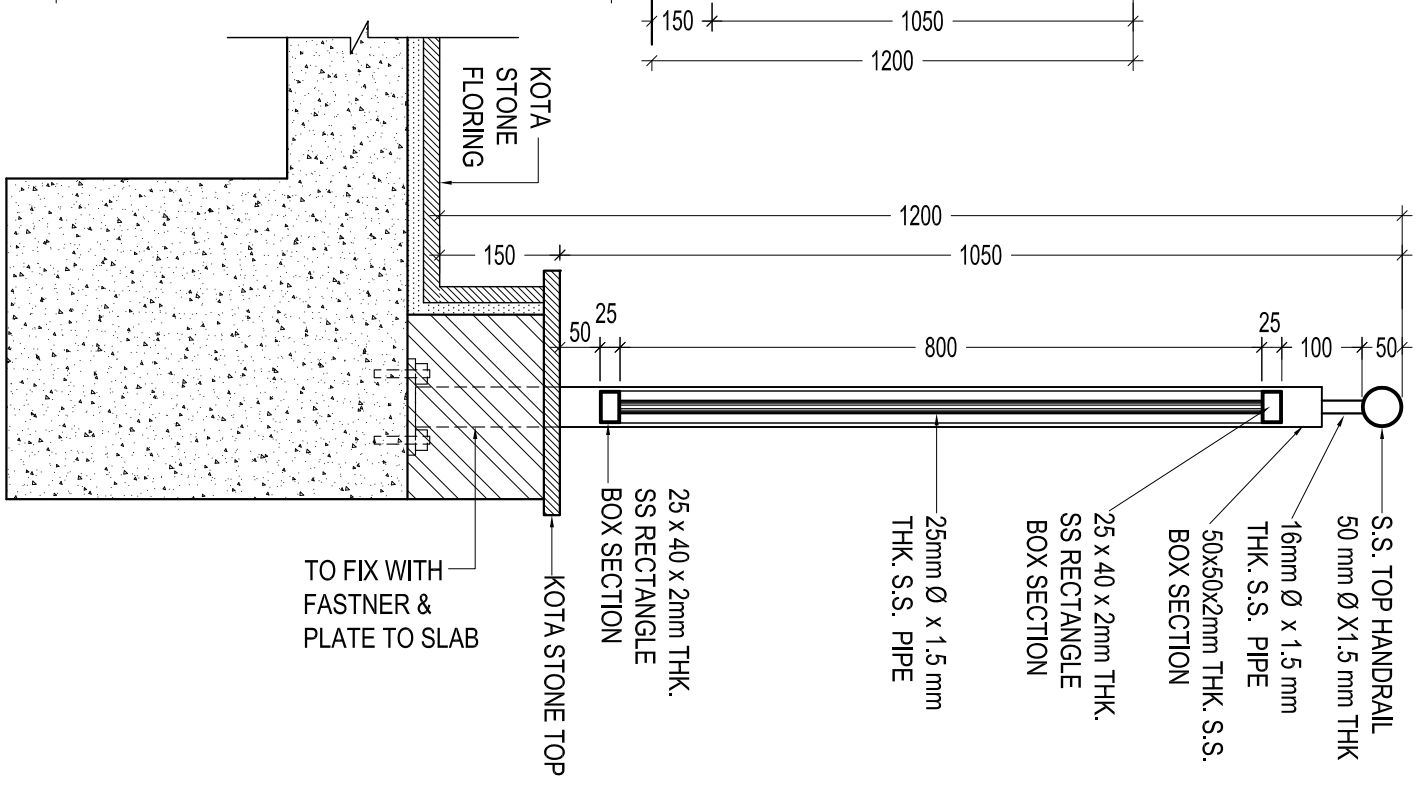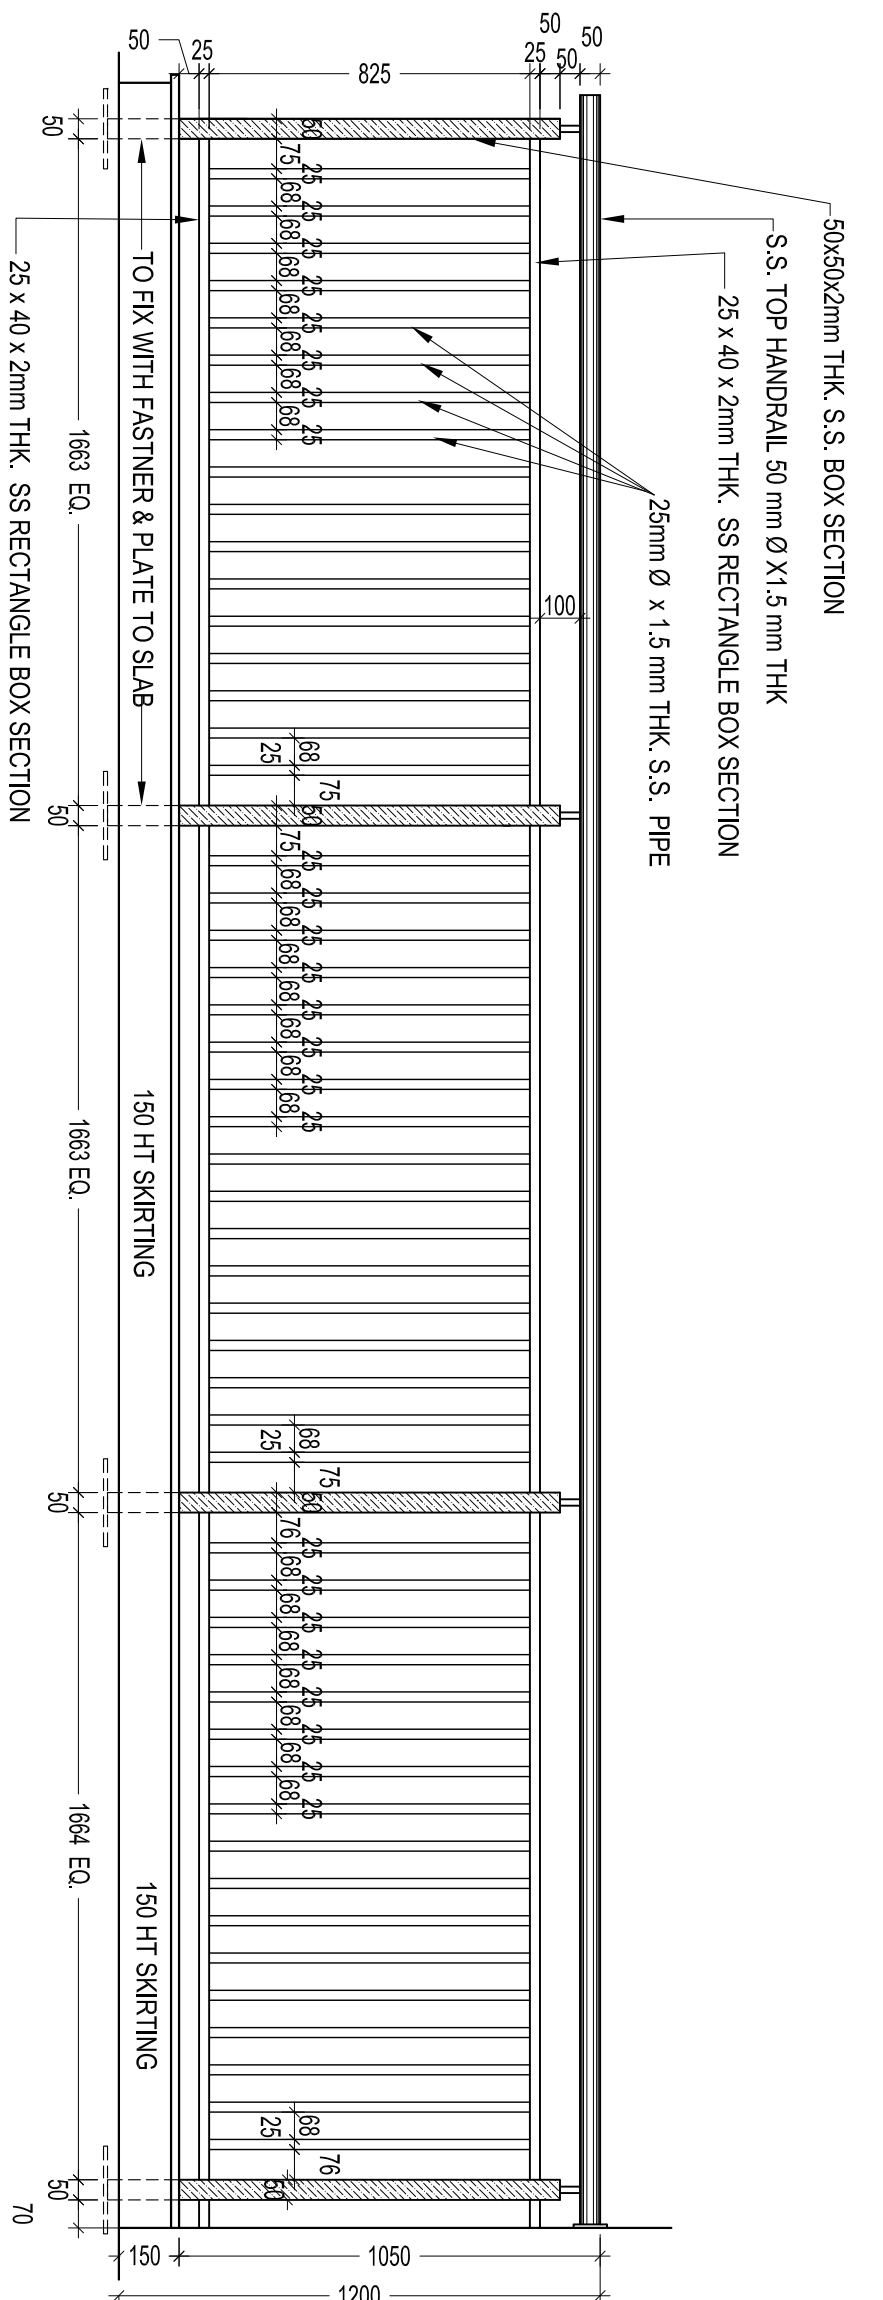

PART PLAN OF DOUBLE HEIGHT AREA

RAILING ELEVATION OF DOUBLE HEIGHT AREAS

TYPICAL RAILING SECTION IN DOUBLE HEIGHT AREAS

PROJECT :- DESHBANDHU COLLEGE, KALKAJI, NEW DELHI	TITLE :- TYPICAL RAILING DETAIL DOUBLE HEIGHT AREAS LIBRARY BLOCK	DATE :- 06.10.2021	DRG. NO. 150-D4	SCALE: NTS	architects consortium ARCHITECTS, URBAN PLANNERS, LANDSCAPE & INTERIOR DESIGN CONSULTANTS SANTOSH, E-49 PANCHSHEEL PARK, NEW DELHI. PHONE: 26491339, 41753369 e-mail: architects.consortium@gmail.com
		DRN. BY :- MAMTA	JOB NO.	CHK. BY	